




December 2, 2015

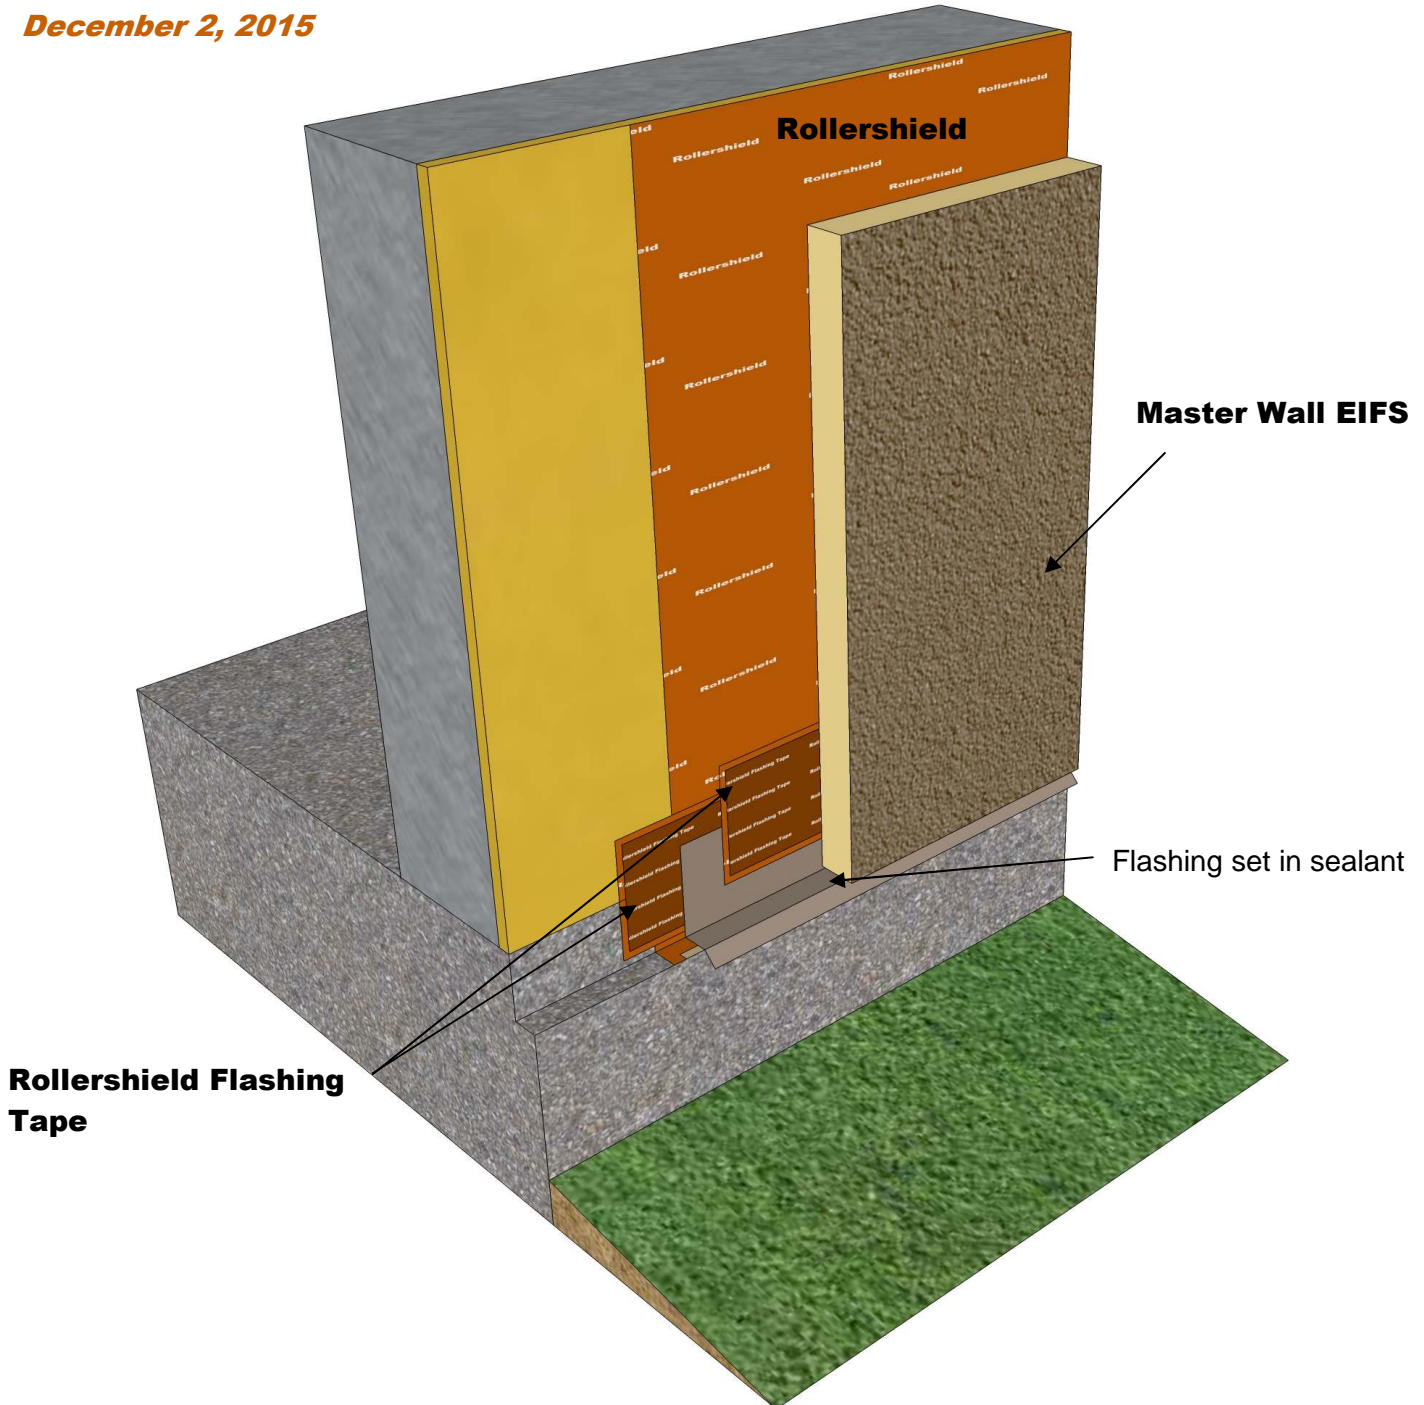

SD002 Rollershield Termination with small ledge

These drawings relay the conceptual conditions of Master Wall® Systems and are not the construction drawings. Ultimately the design and detailing of an entire wall system is the responsibility of a professional. These details will guide the design professional in the use of Master Wall® Products. Master Wall disclaims design, warranty or construction intent or responsibility. **Bold or brand name = Master Wall® Product.** ©2015 Master Wall Inc.®