




System Detail

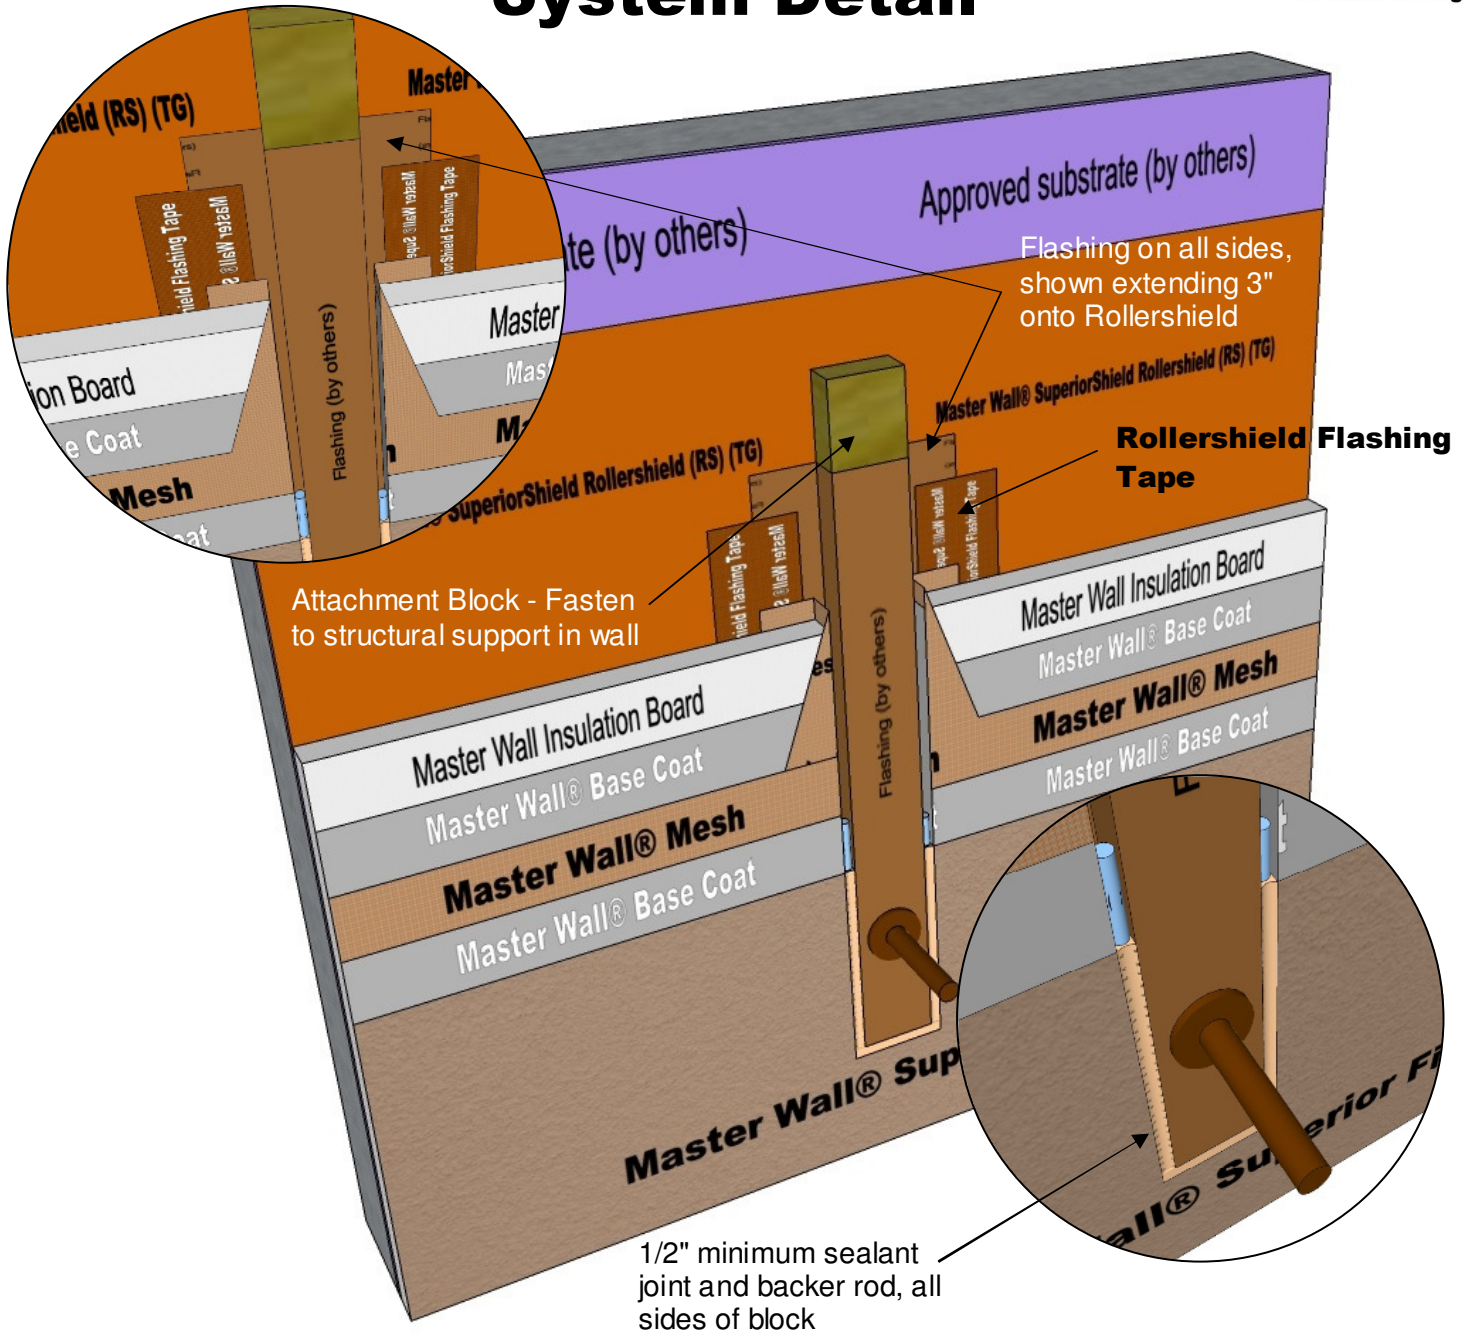

O21 RDCIFS SD ATTACHMENT BLOCK DETAIL

These drawings relay the conceptual conditions of Master Wall[®] Systems and are not the construction drawings. Ultimately the design and detailing of an entire wall system is the responsibility of a professional. These details will guide the design professional in the use of Master Wall[®] Products. Master Wall disclaims design, warranty or construction intent or responsibility. **Bold = Master Wall[®] Product.** ©2019 Master Wall Inc.[®]