




Rollershield Drainage CIFS™ – Continuously Insulated Section 07 24 19

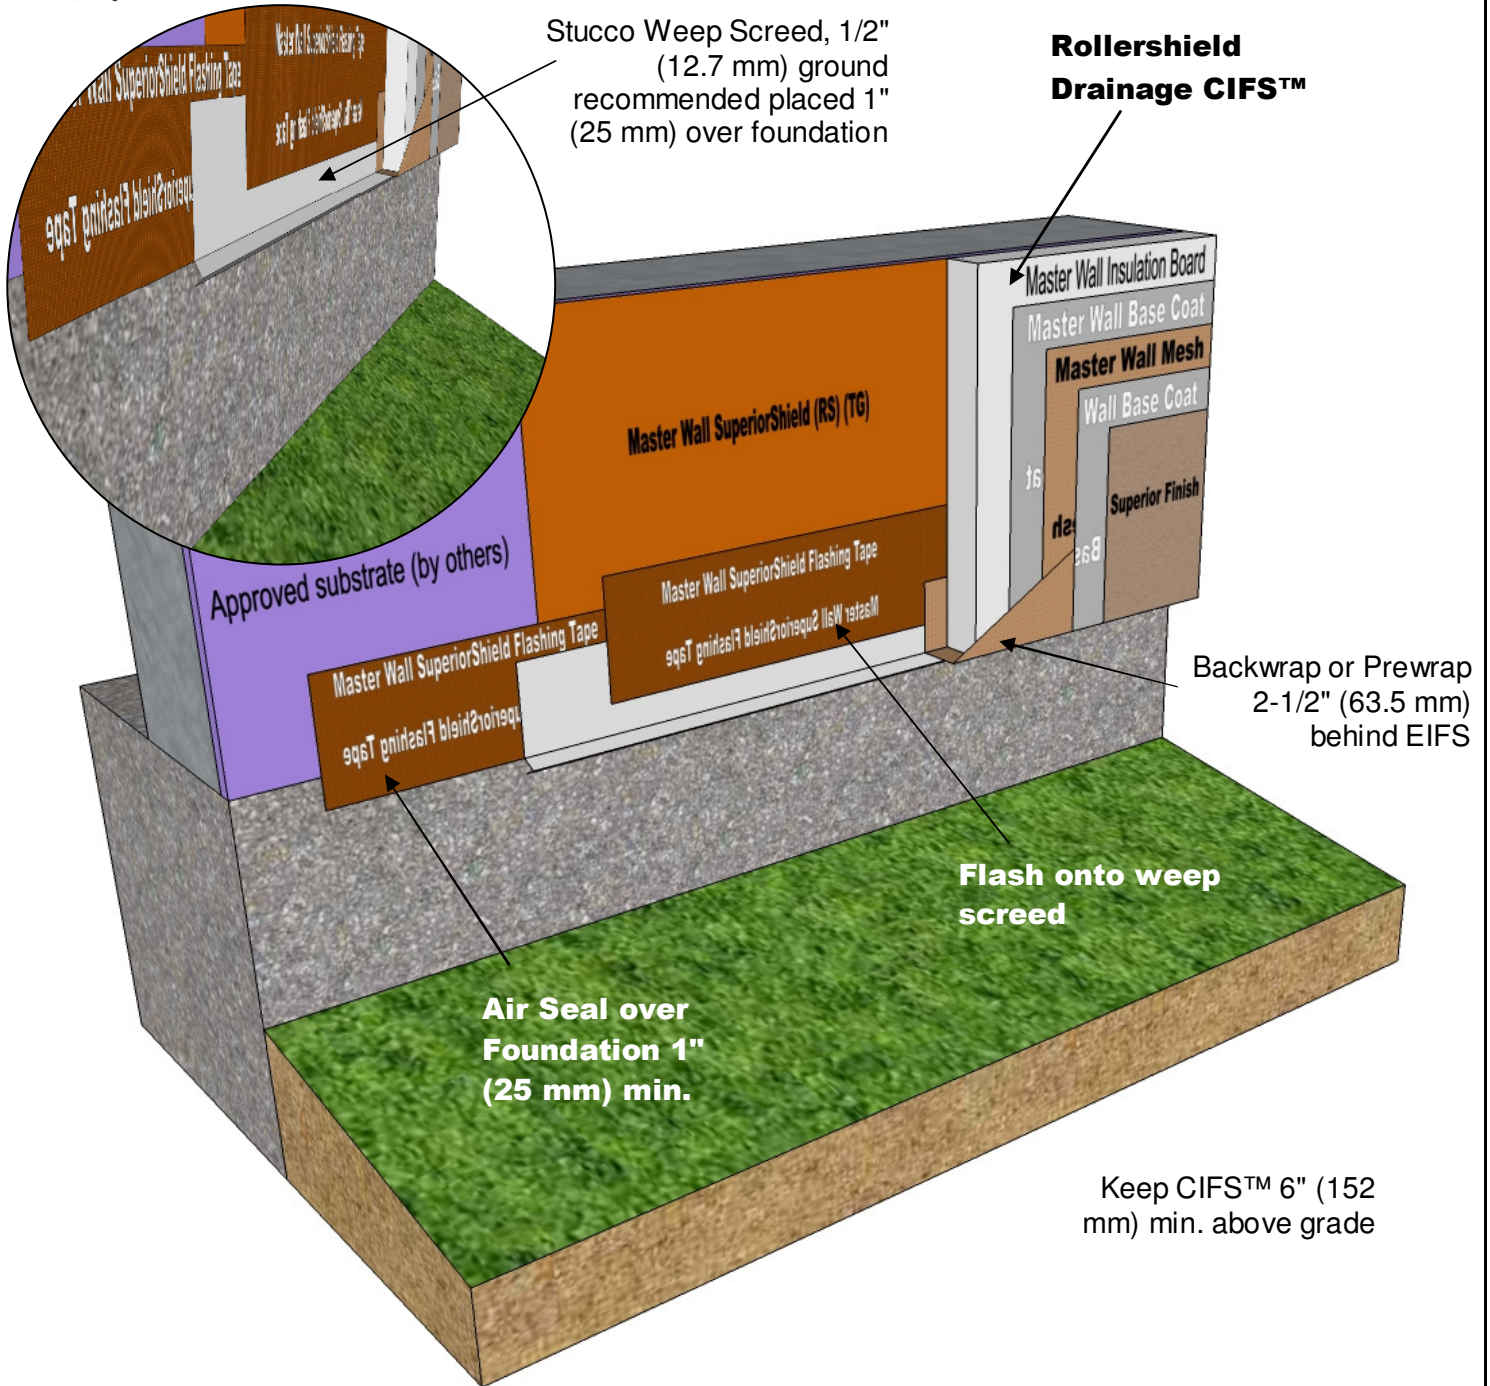

RDCIFS-05 STUCCO WEEP SCREED TERMINATION

Model Link: <https://3dwarehouse.sketchup.com/model/496ebba3-b7ad-4f6d-8455-74db107431e9/Rollershield-Drainage-CIFS%E2%84%A2-Weep-Screed-Termination>

These drawings relay the conceptual conditions of Master Wall® Systems and are not the construction drawings. Ultimately the design and detailing of an entire wall system is the responsibility of a professional. These details will guide the design professional in the use of Master Wall® Products. Master Wall disclaims design, warranty or construction intent or responsibility. **Bold = Master Wall® Product.**

©2018 Master Wall Inc.®