




Rollershield Drainage CIFS™ – Continuously Insulated Section 07 24 19

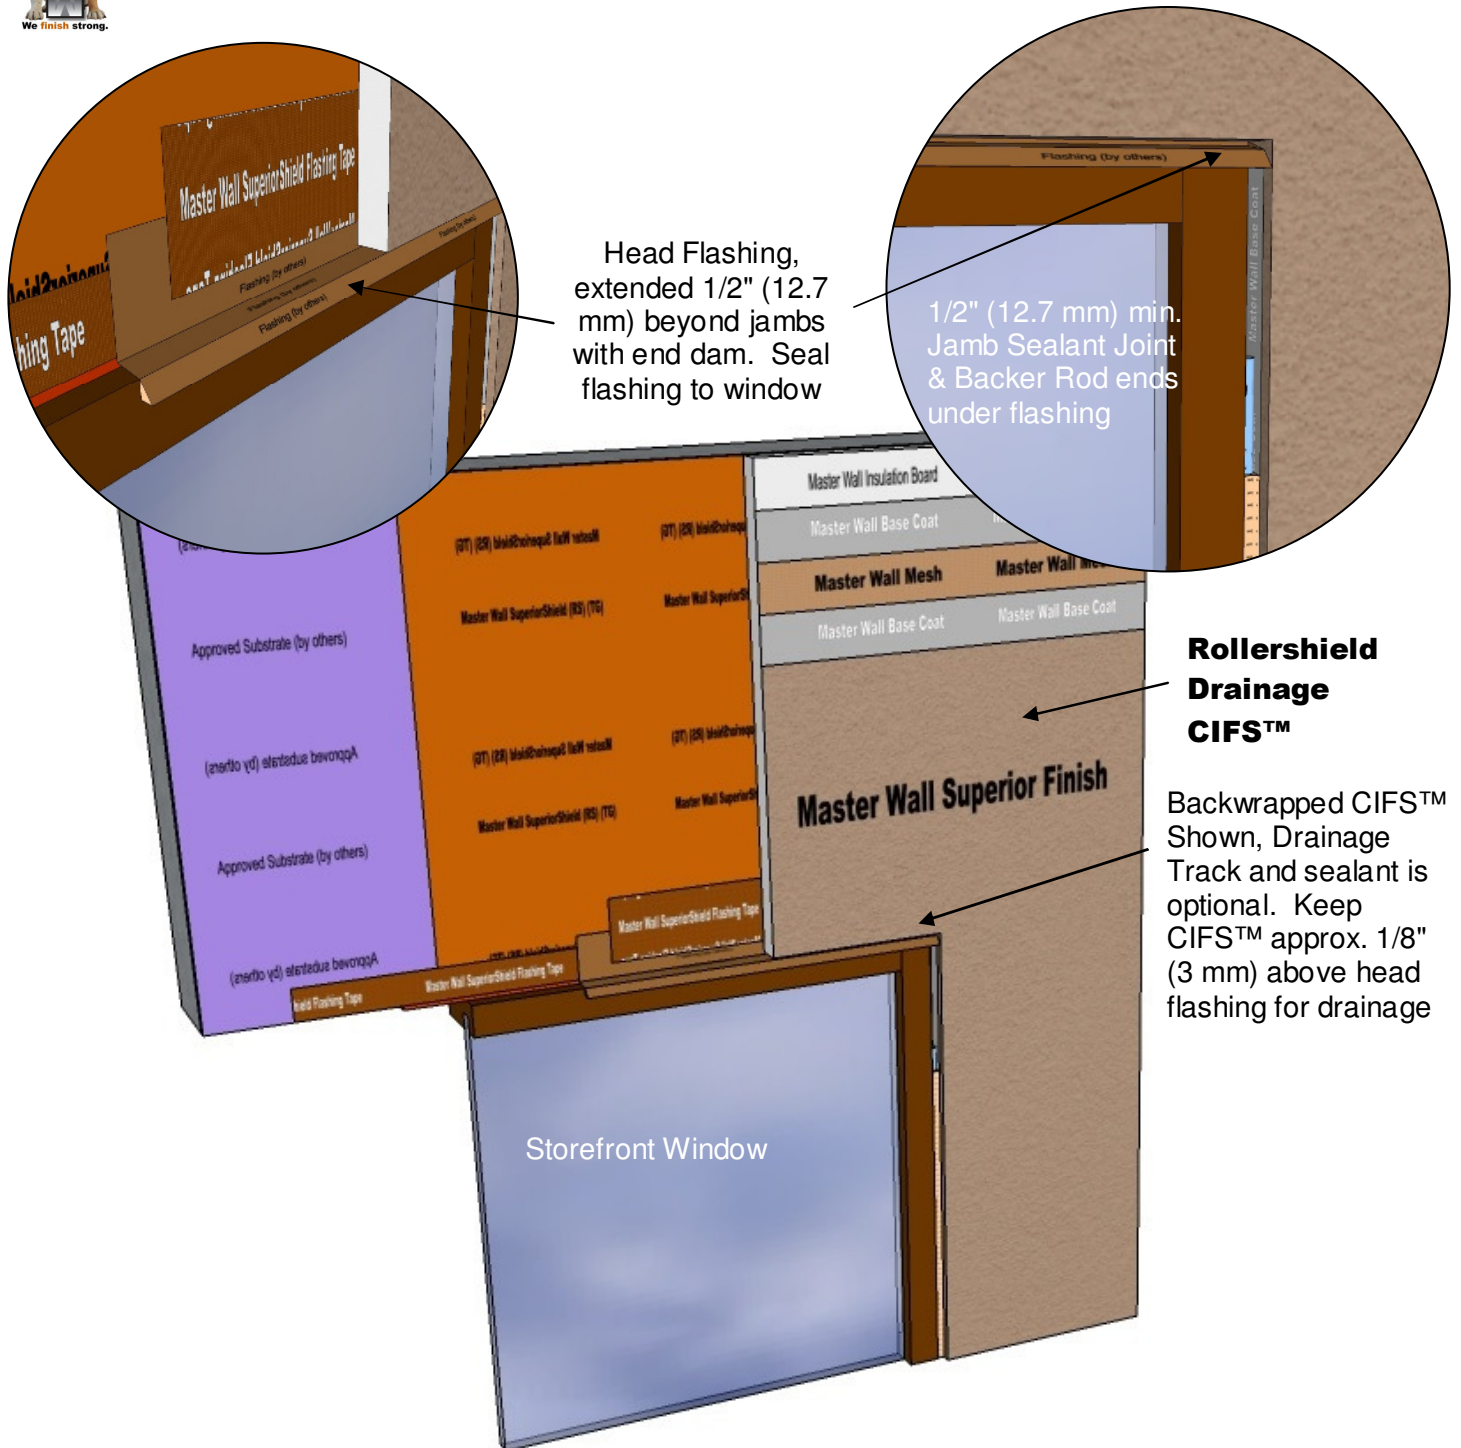

RDCIFS-11 TYPICAL STOREFRONT WINDOW HEAD

Model Link: <https://3dwarehouse.sketchup.com/model/ee4feb78-cfd7-4e2e-a560-def66ee0a0fb/Rollershield-Drainage-CIFS%E2%84%A2-Storefront-Window-Head-Detail>

These drawings relay the conceptual conditions of Master Wall® Systems and are not the construction drawings. Ultimately the design and detailing of an entire wall system is the responsibility of a professional. These details will guide the design professional in the use of Master Wall® Products. Master Wall disclaims design, warranty or construction intent or responsibility. **Bold = Master Wall® Product.**

©2018 Master Wall Inc.®