




Rollershield Drainage CIFS™ – Continuously Insulated Section 07 24 19

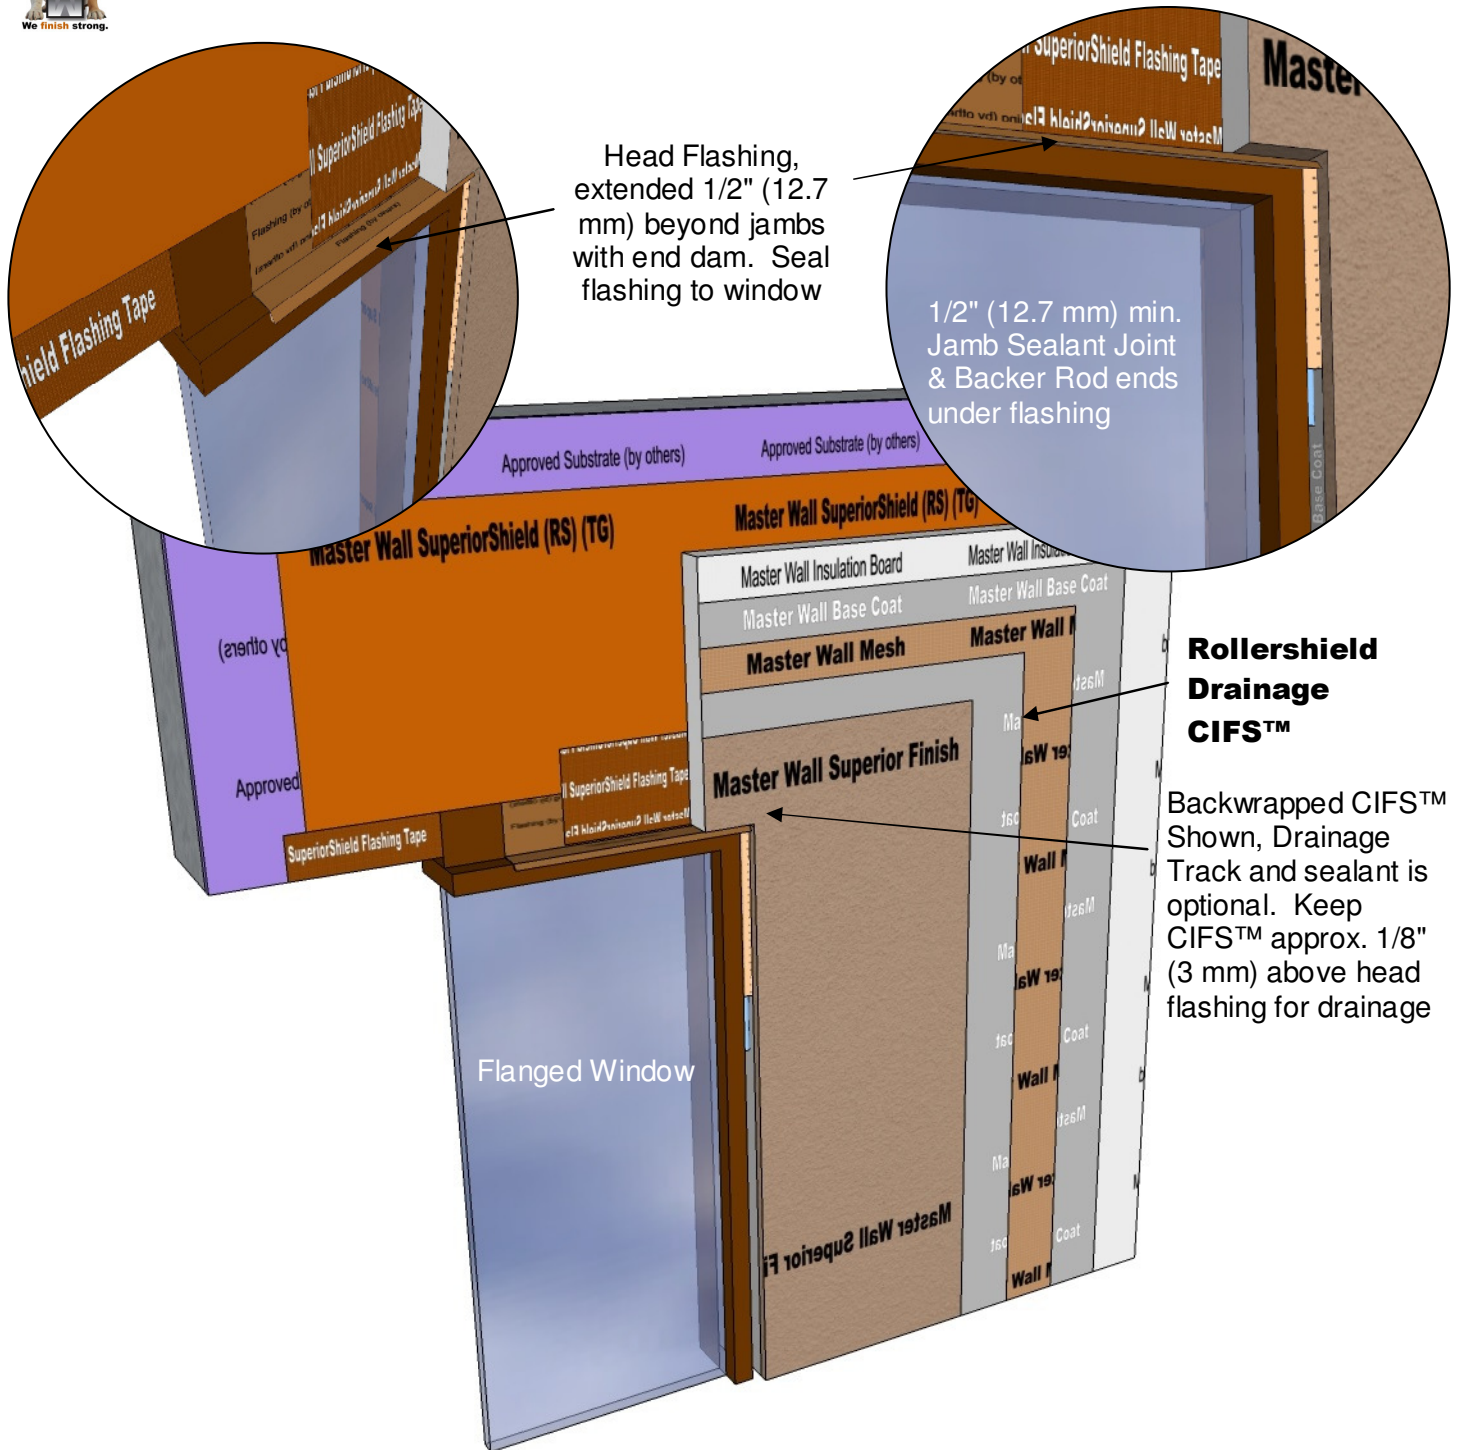

Rollershield Drainage CIFS™

Backwrapped CIFS™
Shown, Drainage
Track and sealant is
optional. Keep
CIFS™ approx. 1/8"
(3 mm) above head
flashing for drainage

RDCIFS-14 TYPICAL FLANGED WINDOW HEAD

Model Link: <https://3dwarehouse.sketchup.com/model/54e8b4a4-9109-45e8-b5a4-5be4b20a8c2f/Rollershield-Drainage-CIFS%E2%84%A2-Flanged-Window-Head-Detail>

These drawings relay the conceptual conditions of Master Wall® Systems and are not the construction drawings. Ultimately the design and detailing of an entire wall system is the responsibility of a professional. These details will guide the design professional in the use of Master Wall® Products. Master Wall disclaims design, warranty or construction intent or responsibility. **Bold = Master Wall® Product.**

©2018 Master Wall Inc.®