




Rollershield Drainage CIFS™ – Continuously Insulated Section 07 24 19

1/2" (12.7 mm) min.
Jamb Sealant Joint
& Backer Rod

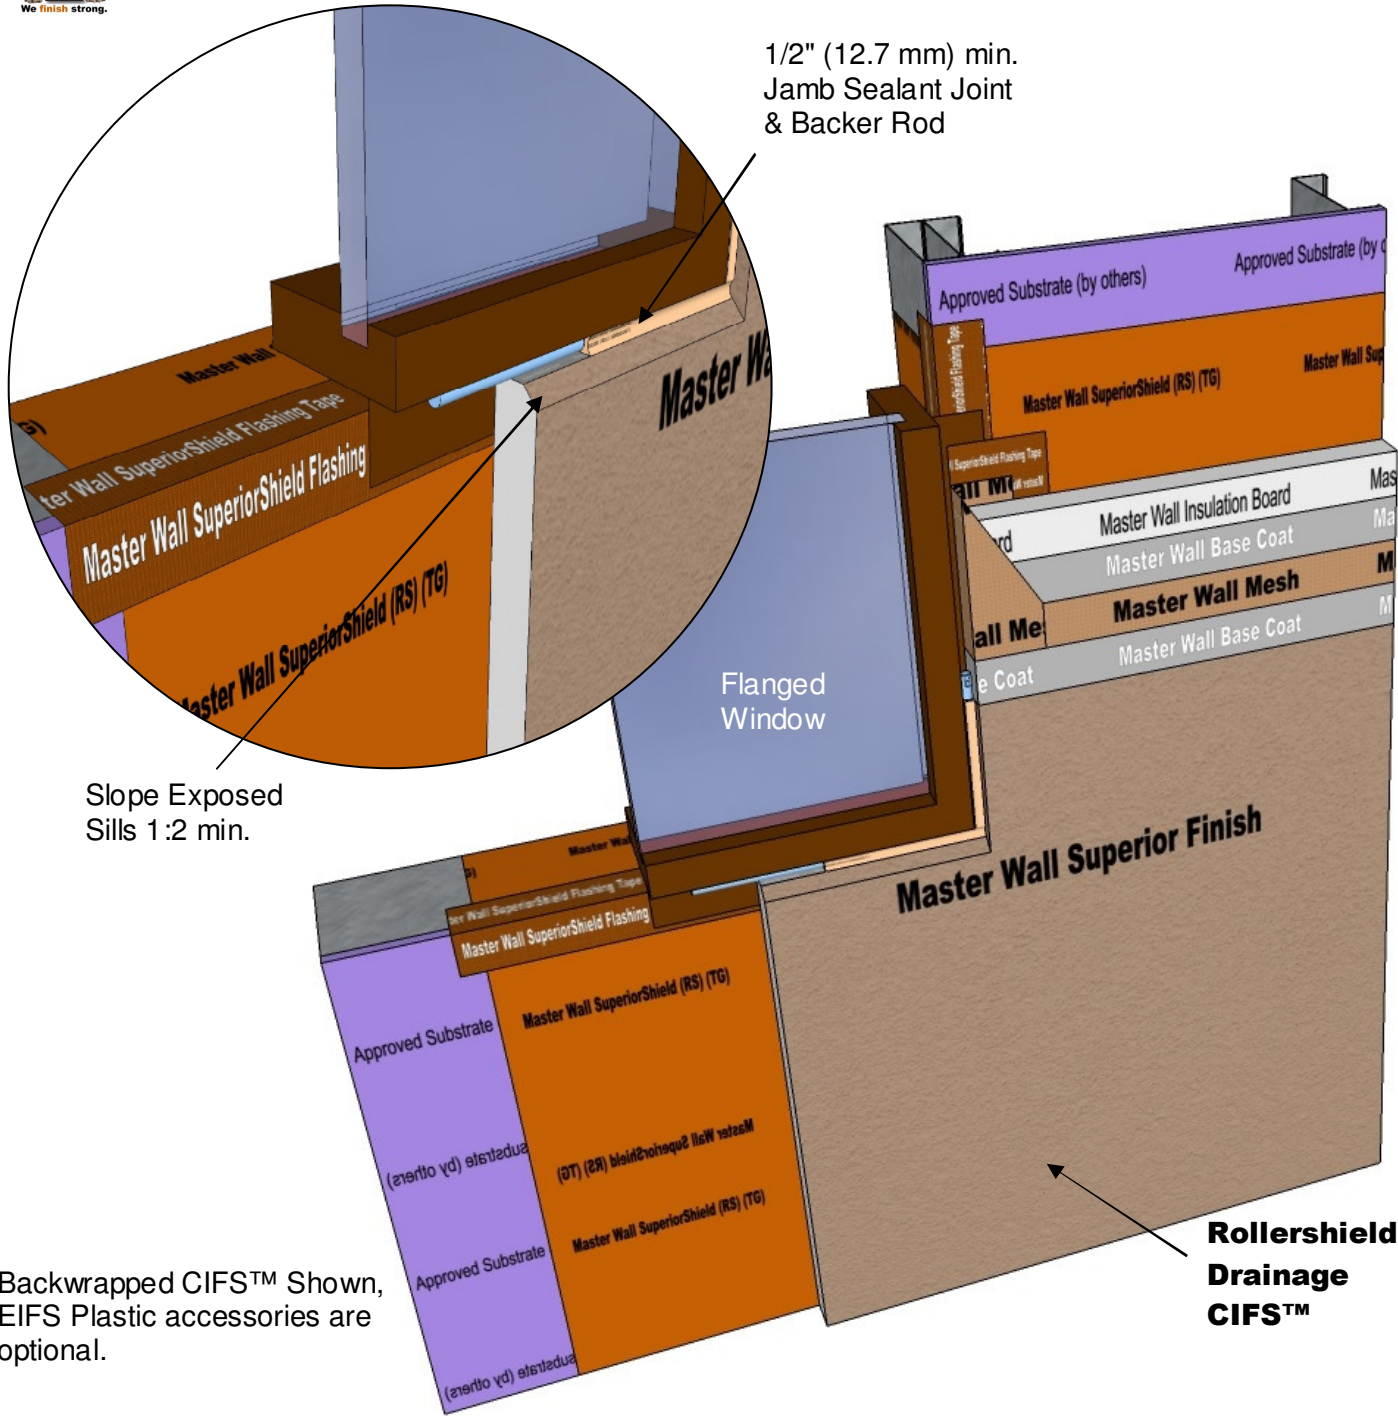

Slope Exposed
Sills 1:2 min.

Backwrapped CIFS™ Shown,
EIFS Plastic accessories are
optional.

**Rollershield
Drainage
CIFS™**

RDCIFS-16 TYPICAL FLANGED WINDOW SILL

Model Link: <https://3dwarehouse.sketchup.com/model/3e066242-ae58-4c37-b088-4665b153fd2a/Rollershield-Drainage-CIFS%E2%84%A2-Flanged-Window-Sill-Detail>

These drawings relay the conceptual conditions of Master Wall® Systems and are not the construction drawings. Ultimately the design and detailing of an entire wall system is the responsibility of a professional. These details will guide the design professional in the use of Master Wall® Products. Master Wall disclaims design, warranty or construction intent or responsibility. **Bold = Master Wall® Product.**

©2018 Master Wall Inc.®