




# Rollershield Drainage CIFS™ – Continuously Insulated Section 07 24 19

Backwrap or Prewrap 2-1/2" (63.5 mm) behind EIFS or use plastic drainage accessory

**Rollershield  
Drainage  
CIFS™**

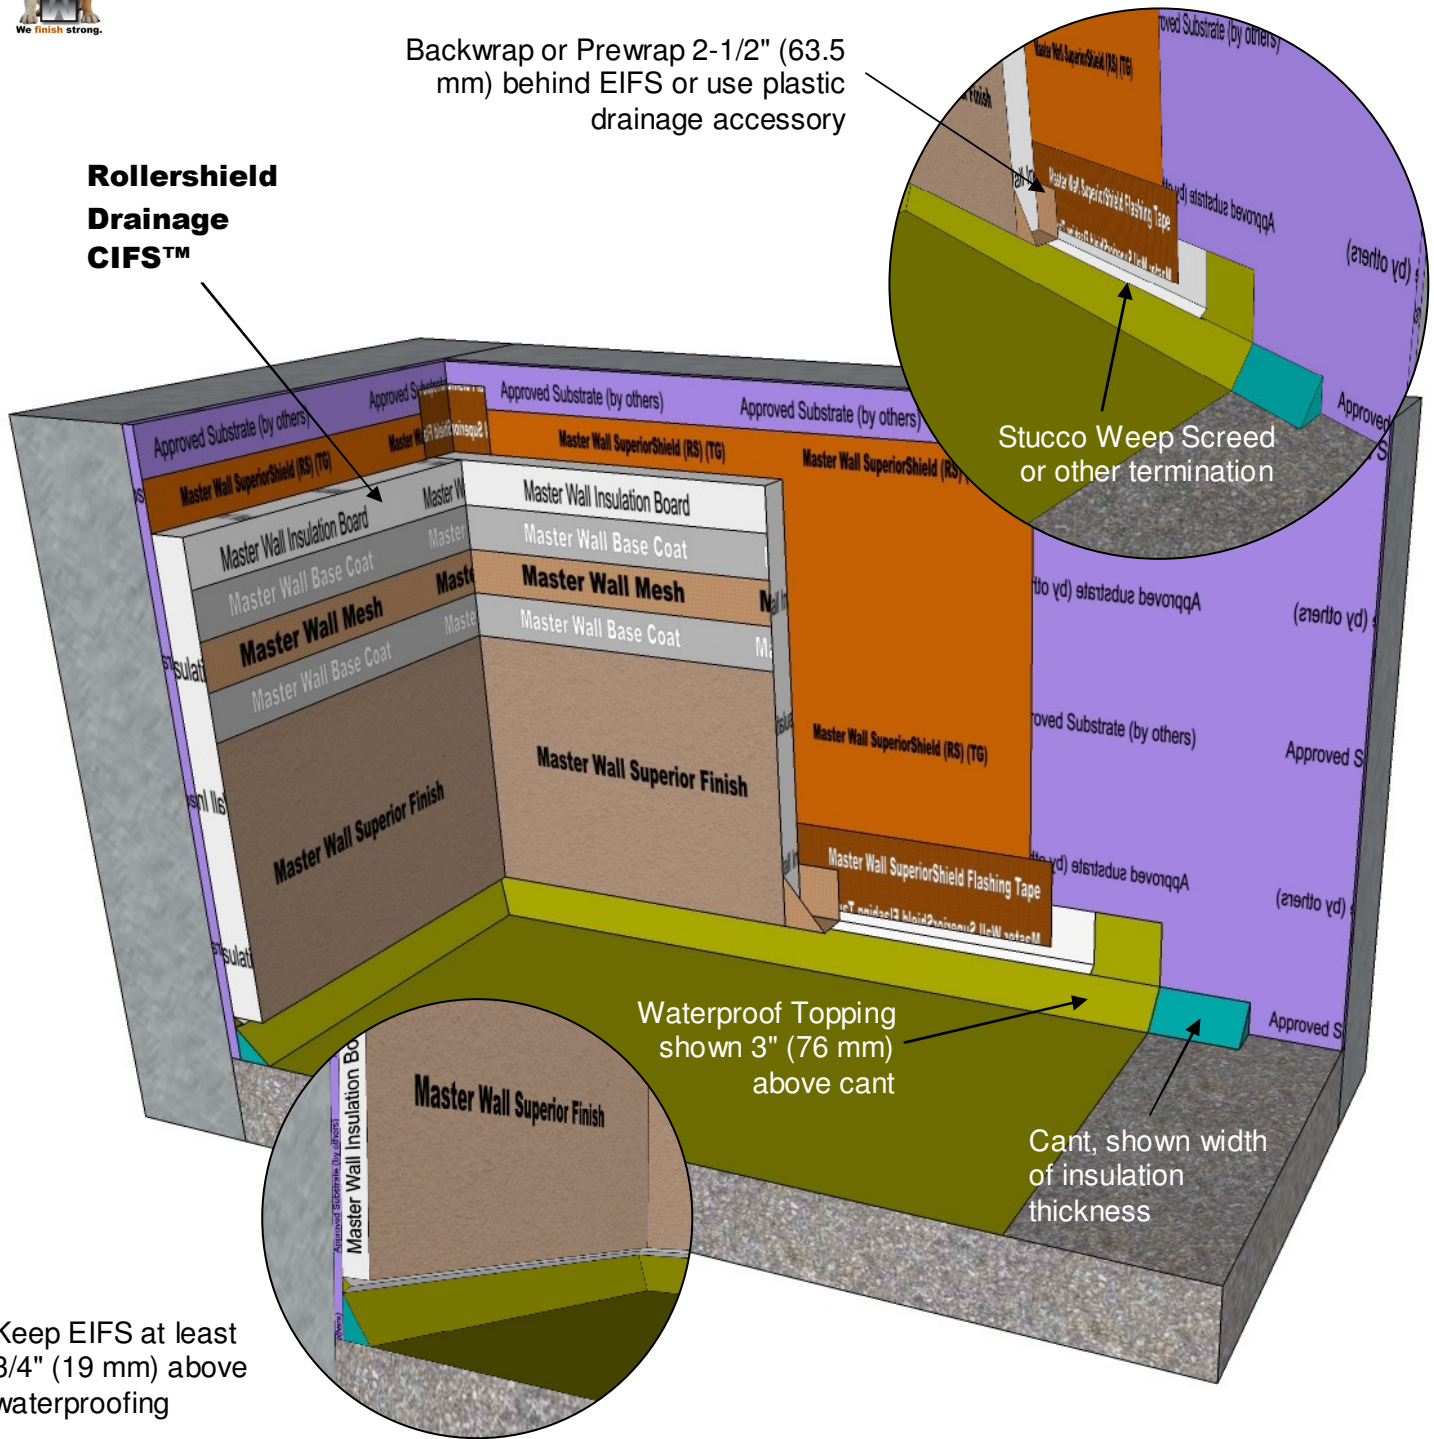

Keep EIFS at least 3/4" (19 mm) above waterproofing

## ***RDCIFS-19 DECK FLASHING TERMINATION***

Model Link: <https://3dwarehouse.sketchup.com/model/e7fdacaf-83ee-4566-a1f7-85574c45fd4a/Rollershield-Drainage-CIFS%E2%84%A2Deck-Flashing-Detail>

These drawings relay the conceptual conditions of Master Wall® Systems and are not the construction drawings. Ultimately the design and detailing of an entire wall system is the responsibility of a professional. These details will guide the design professional in the use of Master Wall® Products. Master Wall disclaims design, warranty or construction intent or responsibility. **Bold = Master Wall® Product.** ©2018 Master Wall Inc.®