




Rollershield Drainage CIFS™ – Continuously Insulated Section 07 24 19

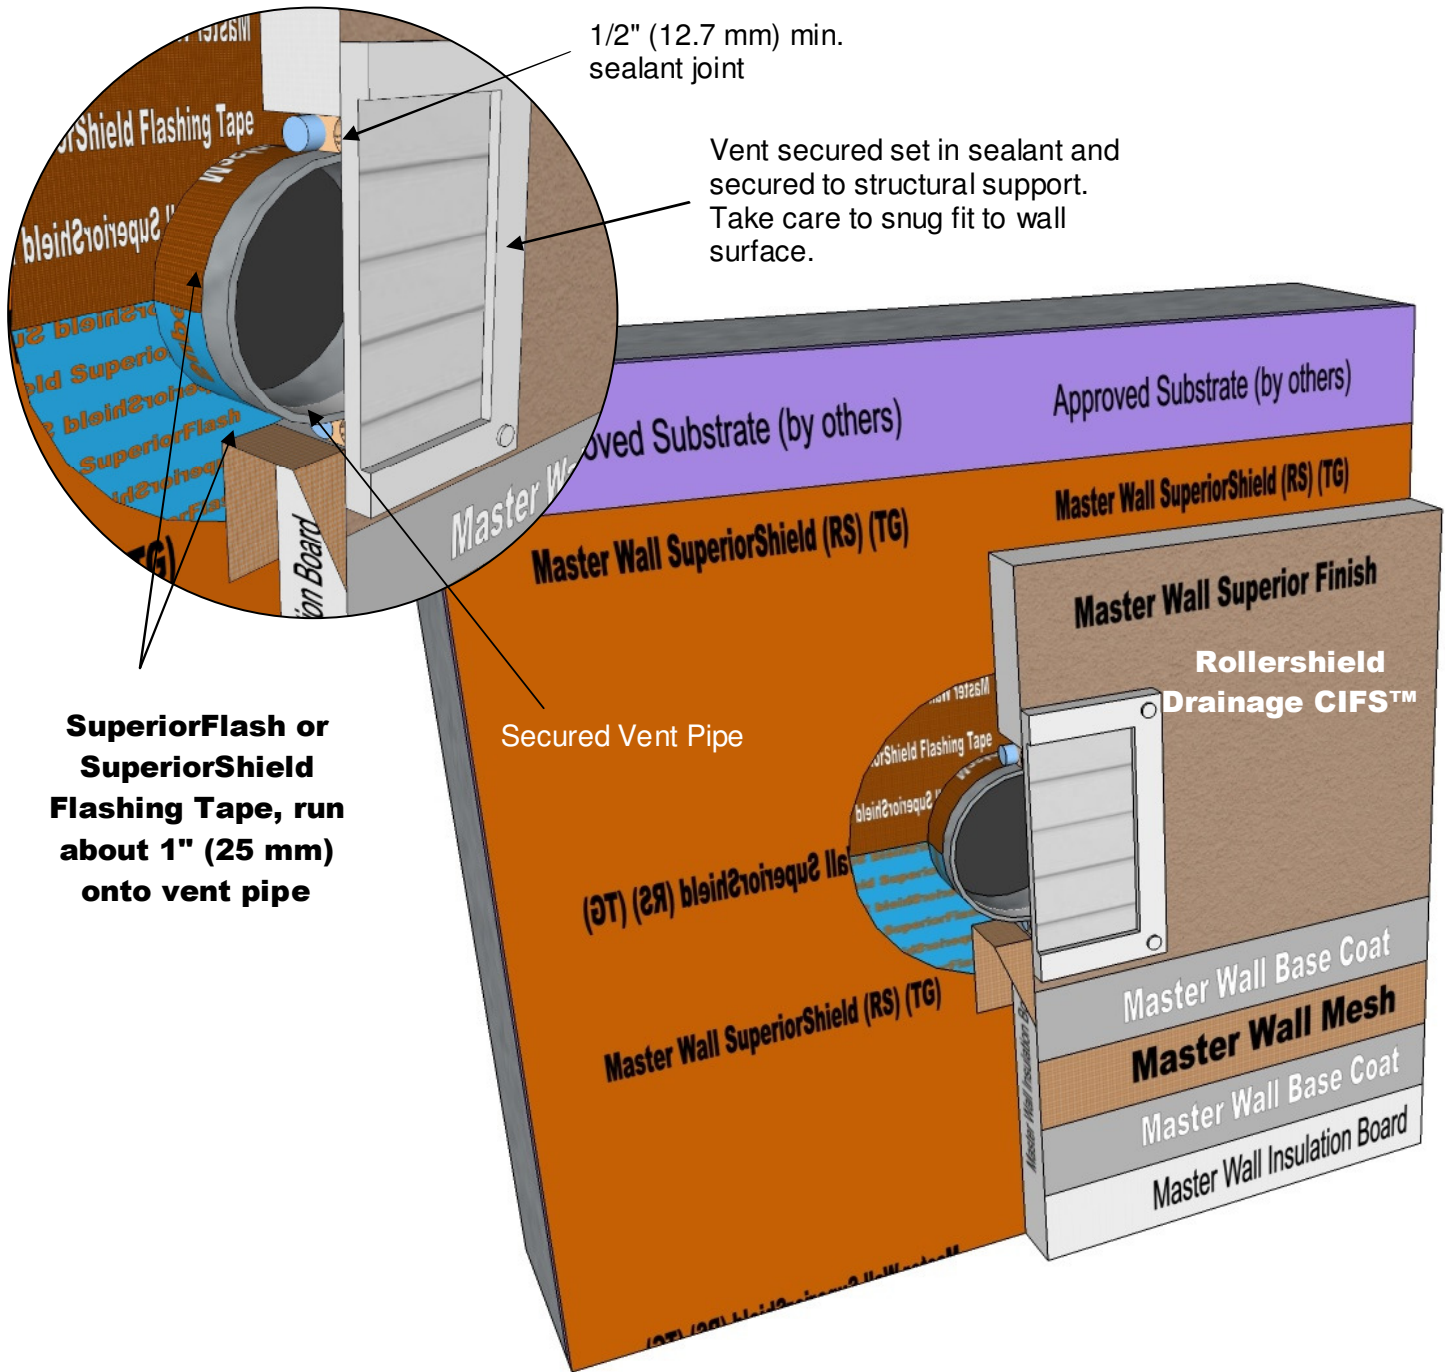

RDCIFS-22 TYPICAL DRYER VENT DETAIL

Model Link: <https://3dwarehouse.sketchup.com/model/3e856e70-7eb9-4120-a901-bf6121b38068/Rollershield-Drainage-CIFS%E2%84%A2-Dryer-Vent-Detail>

These drawings relay the conceptual conditions of Master Wall® Systems and are not the construction drawings. Ultimately the design and detailing of an entire wall system is the responsibility of a professional. These details will guide the design professional in the use of Master Wall® Products. Master Wall disclaims design, warranty or construction intent or responsibility. **Bold = Master Wall® Product.**

©2018 Master Wall Inc.®