




Rollershield Drainage CIFS™ – Continuously Insulated Section 07 24 19

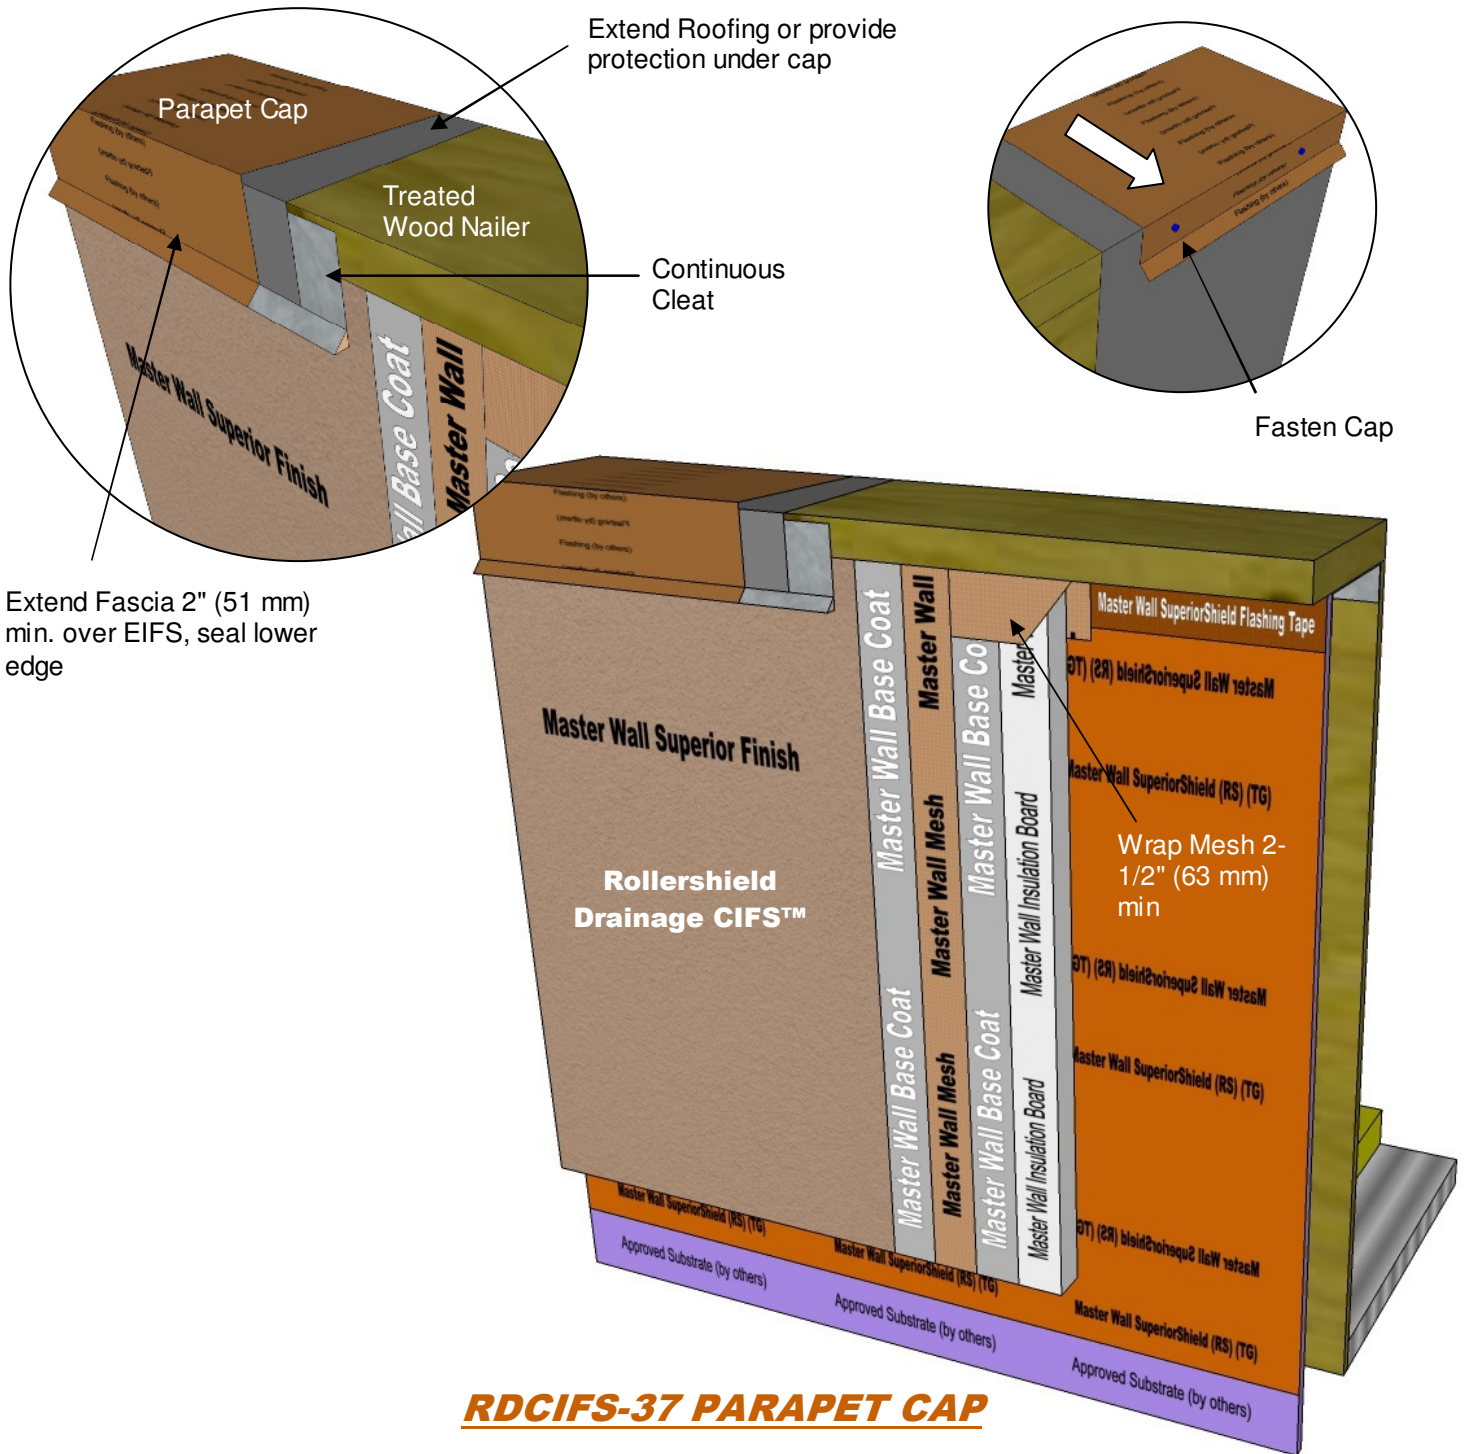

Model Link: <https://3dwarehouse.sketchup.com/model/47142949-b71d-4a78-8644-8f3e20747e04/Rollershield-Drainage-CIFS%E2%84%A2-Parapet-Cap-Detail>

These drawings relay the conceptual conditions of Master Wall® Systems and are not the construction drawings. Ultimately the design and detailing of an entire wall system is the responsibility of a professional. These details will guide the design professional in the use of Master Wall® Products. Master Wall disclaims design, warranty or construction intent or responsibility. **Bold = Master Wall® Product.** ©2018 Master Wall Inc.®